


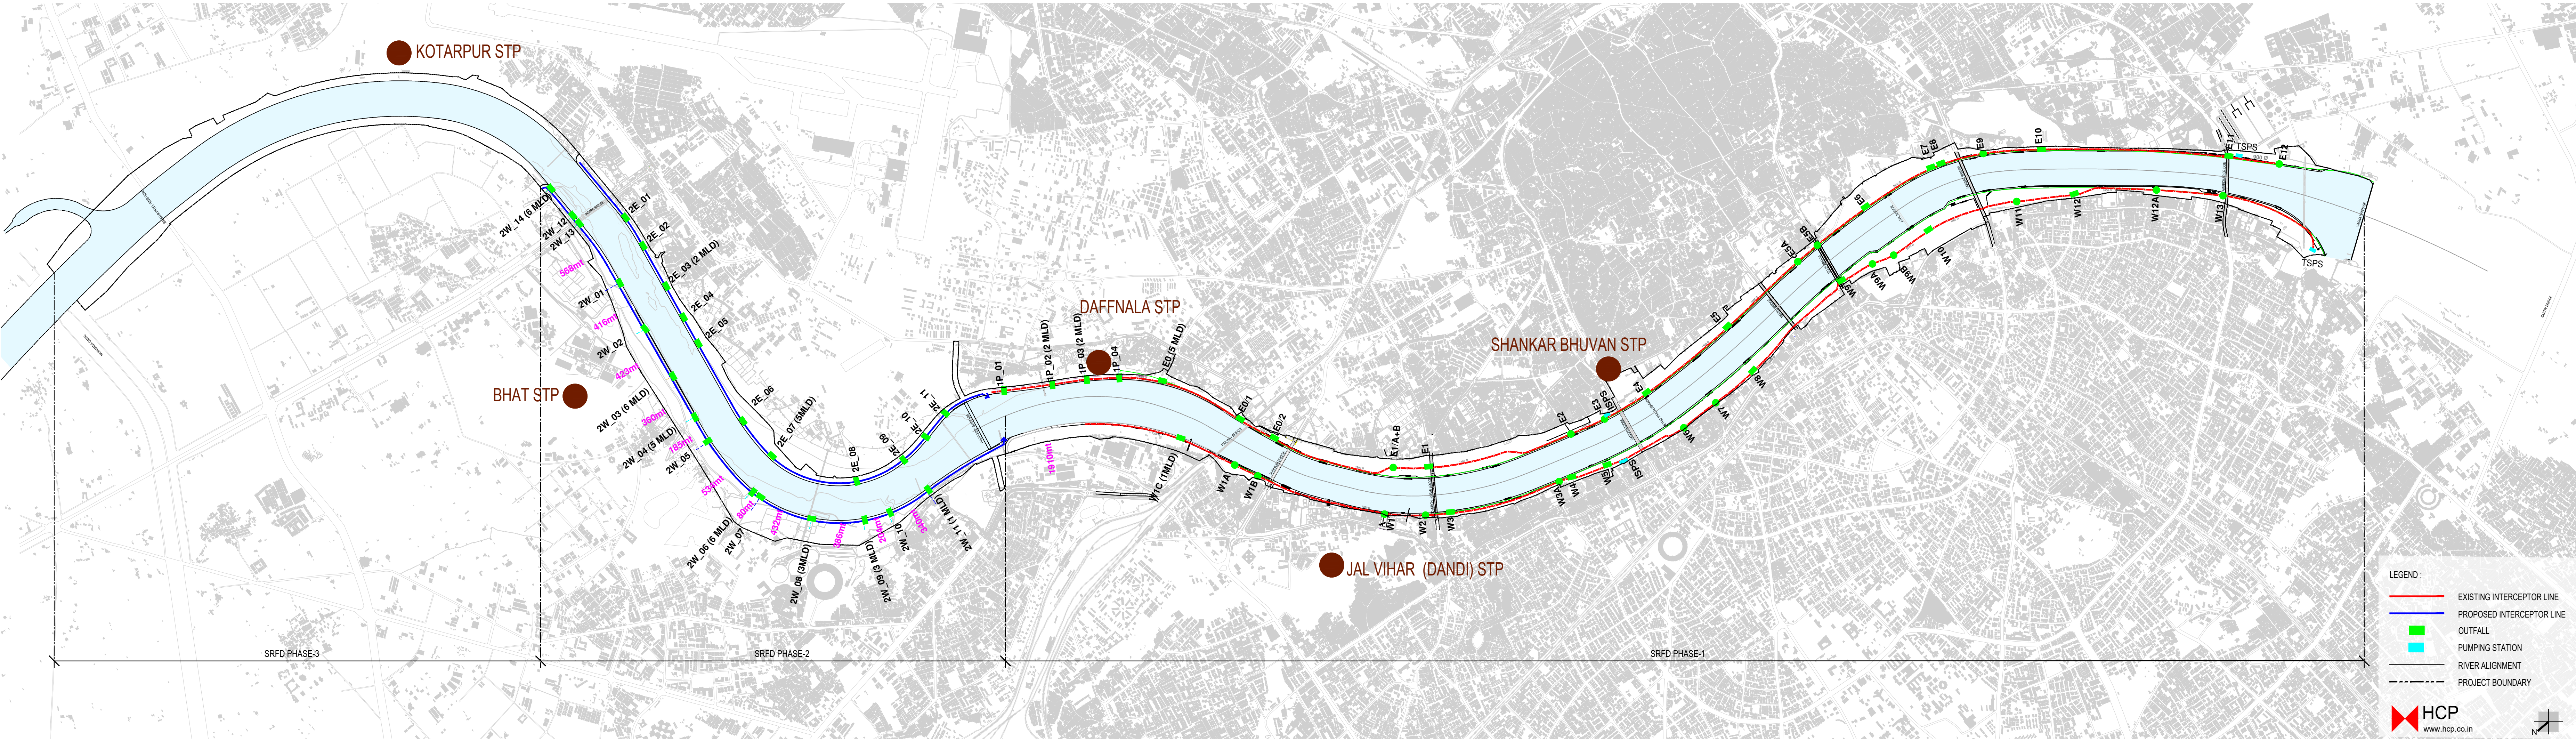

LEGEND :

- EXISTING INTERCEPTOR LINE
- PROPOSED INTERCEPTOR LINE
- OUTFALL
- PUMPING STATION
- RIVER ALIGNMENT
- PROJECT BOUNDARY

HCP
www.hcp.co.in